

APPLICATION FOR CURB REMOVAL PERMIT

-
1. Property owner _____ Contractor _____
Address _____ Address _____
Telephone _____ Telephone _____
2. Date to begin _____ Date to finish _____
3. Inspected by _____ Date _____
4. Purpose of application _____
-

Ordinance No. 2378 Section 2.

C. A permit shall expire for work not started within 30 days or completed within 10 days after any saw cut has been made, and a new permit shall be required before beginning or completing the work thereafter.

5. The applicant agrees that all work will conform to Ordinance No. 2378, and will establish and maintain sufficient warning barricades and lights.
6. Additional requirements _____
-

Owner or contractor shall call the Director of Public Works (243-2670) prior to pouring concrete for inspection.

I understand the requirements and specifications required under Ordinance No. 2378 and will comply.

SIGNED: _____
(Applicant)

APPROVED: _____
(Director of Public Works)

Original in City Clerk's file
1 copy to Applicant
1 copy to Director of Public Works


ORDINANCE NO. 2378

Published April 10, 1984


(Pertinent Sections)


SECTION 2.

- A. It shall be unlawful for any person to change or remove any curbing or guttering adjoining public streets, easements, rights-of-way, alleys or other public property, whether for purposes of making a driveway entrance to private property, or otherwise, and no driveway on or across a public street, easement, right-of-way, alley or other public property shall be repaired or installed without first having written permission from the city. This sub-section shall not apply when the work is done by the city employees, or under contract administered by the city.
- B. Application for curb cuts and driveway permits shall be made on forms furnished by the city. No fee shall be charged for such permit.
- D. When a permit for removal or change is requested, all existing curb and gutter covered by the permit application shall be removed completely, and any sawing of curb and gutter shall be done by the city at the expense of the permit applicant. Removal shall be done by the applicant.
- E. All work shall conform to specifications and to the rules and regulations established by the city, and to instructions issued pursuant thereto by the City Manager or his designate.
- F. All work shall be subject to inspection by the city during construction and upon completion thereof. The City Manager or his designate shall be notified by the permittee before concrete is poured and/or surfacing is applied, and permittee shall not proceed further with the work until being authorized by the city.
- G. Minimally, the permittee shall install to city specifications, where curb and gutter is removed, at the expense of permittee, and within ten (10) days after the curb and gutter shall have been cut, a concrete apron four (4) feet wide, and six (6) inches thick, for the width of the cut in the curb and gutter.
- H. The permittee shall furnish suitable barricades with warning lights to adequately warn motorists and the public of the hazard when the curb and gutter has been removed, in accordance with city specifications.
- I. The permittee shall comply with such other terms and conditions as the City Manager or his designate deems necessary or proper to protect the city and the public from loss, injury or damage as a result of the cutting and removal of the curb and gutter.
- J. The city will furnish each permittee a complete drawing and specifications plan for curb and gutter removal.

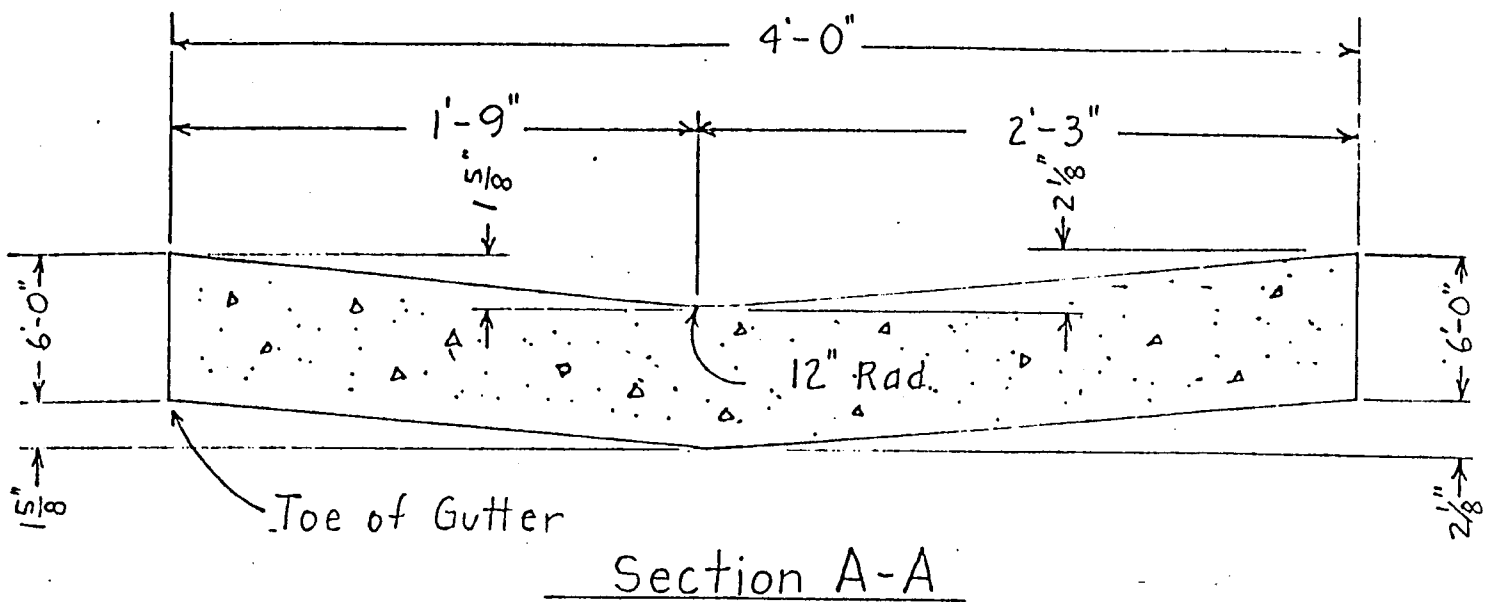

TYPICAL STANDARD CURB SECTION AT DRIVEWAY LOCATIONS

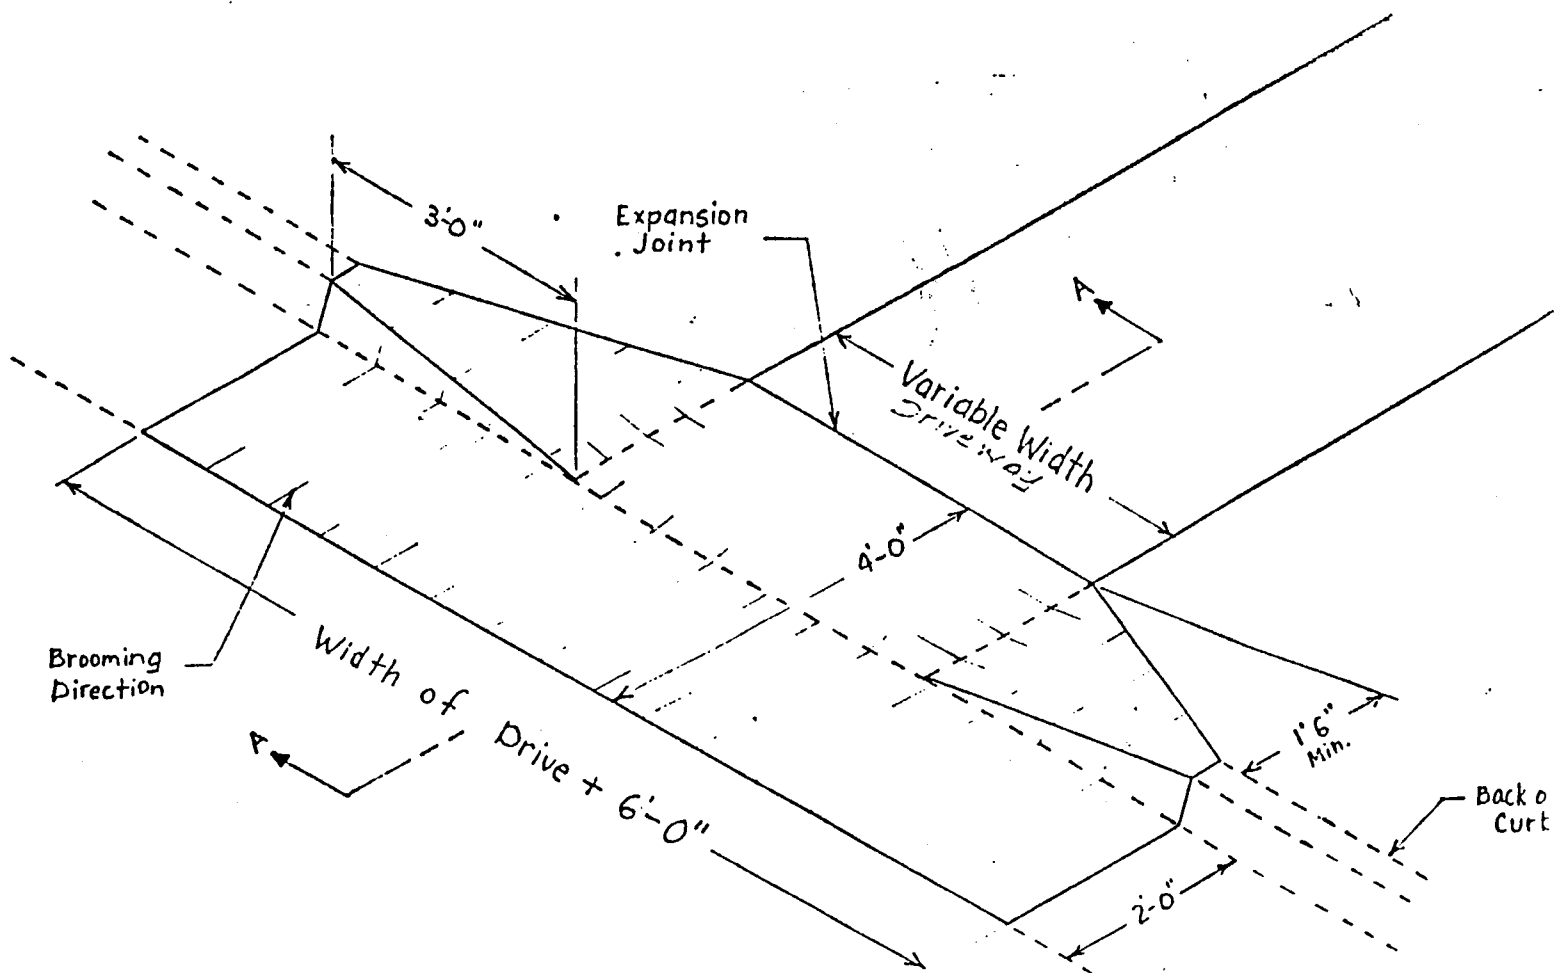

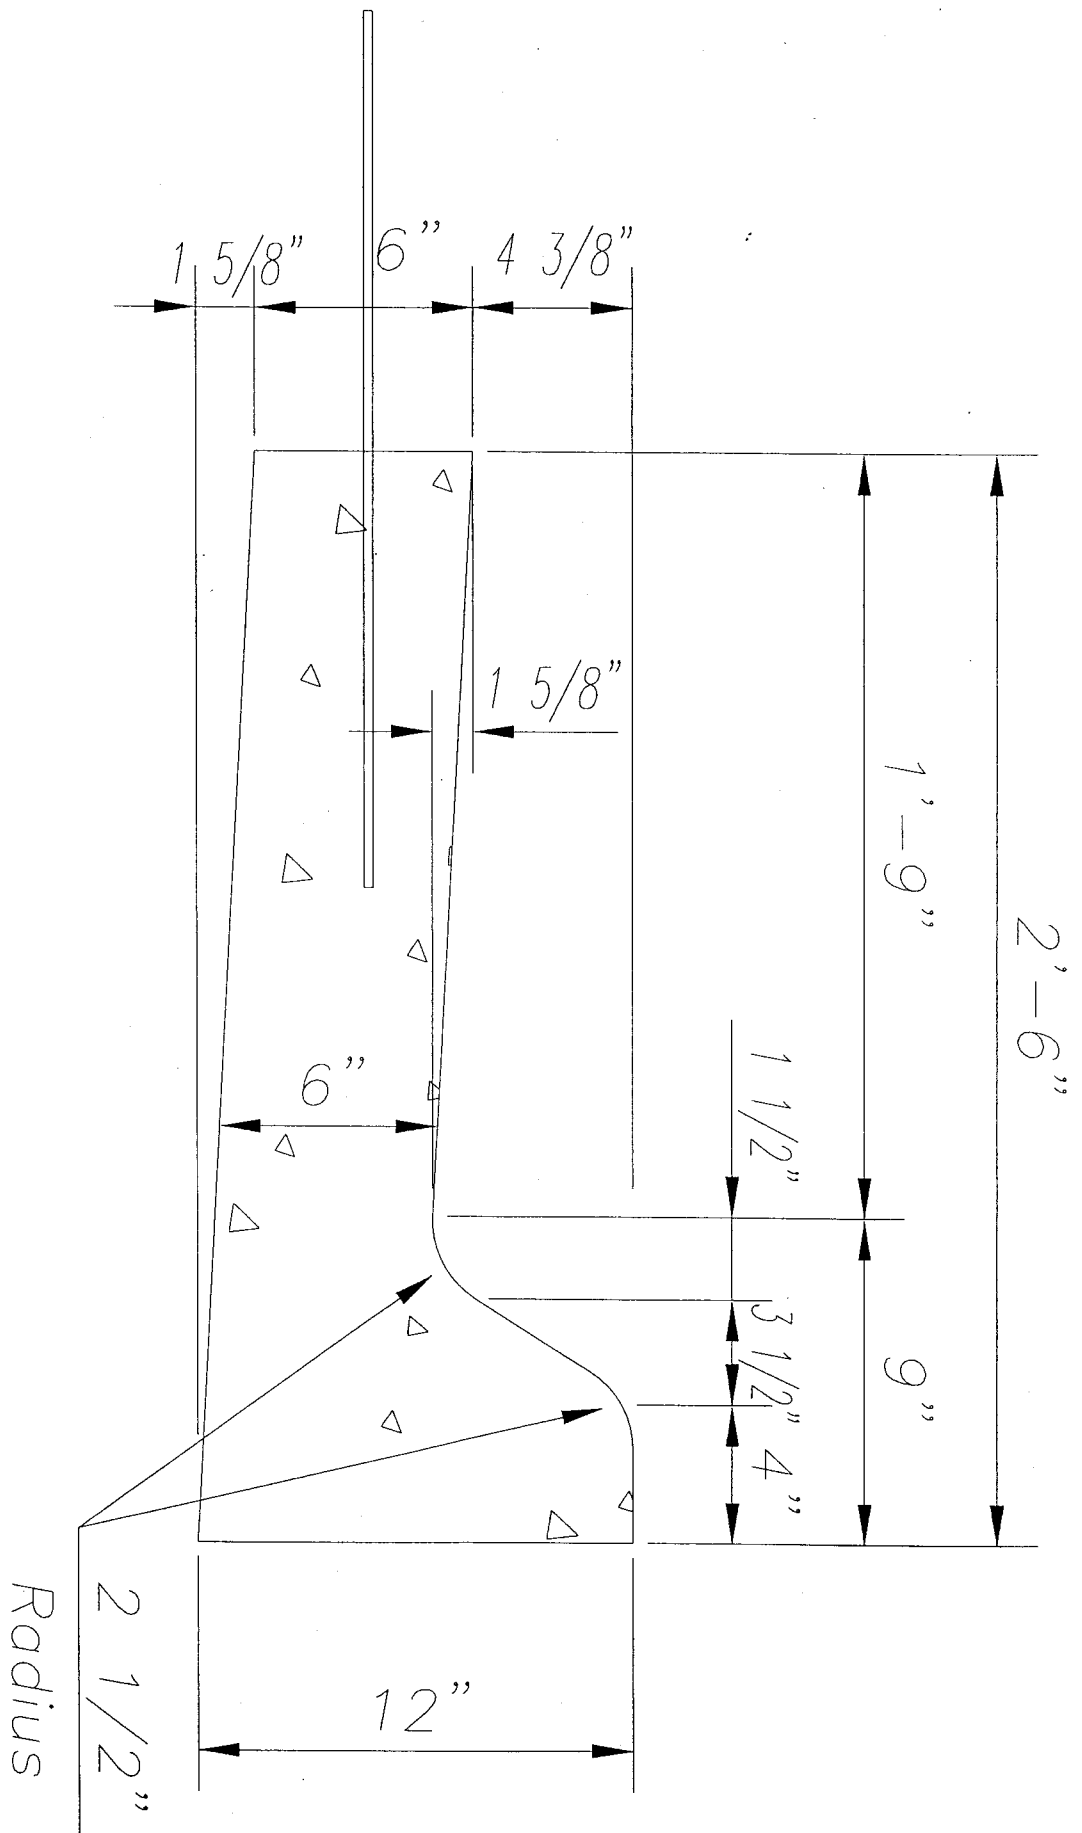

STAND UP CURB & GUTTER SECTION